


ATTACHMENT 3

INN CODE:

HOME 2 SUITES
701 PALM AVE
IMPERIAL BEACH, CA 91932

PROPOSED SIGNS:

- 1 30" CHANNEL LETTER SET
- 2 30" CHANNEL LETTER SET
- 3 42" CHANNEL LETTER SET
- 4 4'-0" X 7'-4 3/8" MONUMENT AT 5'-6" OAH

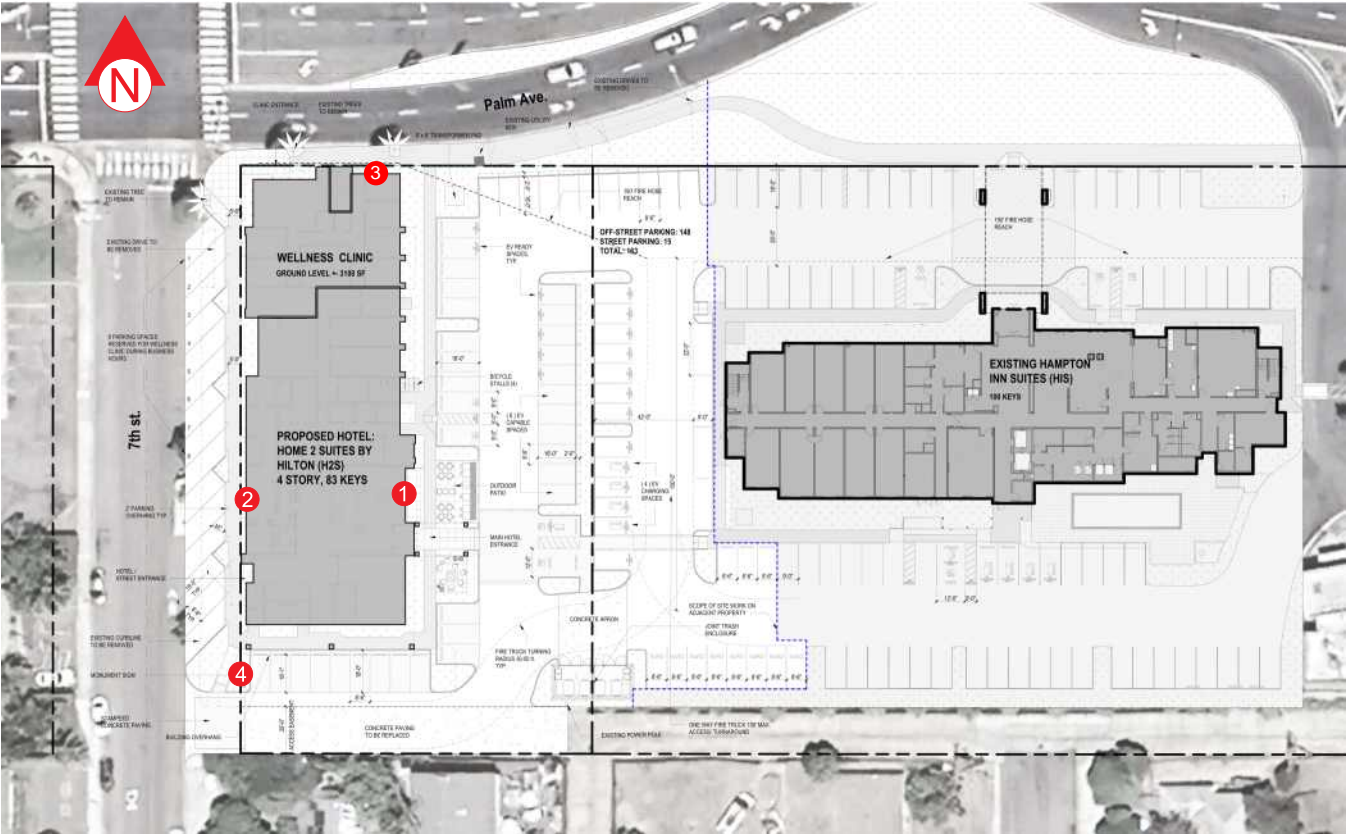

This sign is intended to be installed in accordance with the requirements of Article 600 of the National Electric Code and/or other applicable local codes. This includes proper grounding and bonding of the sign.

This is an original document created by Persona Signs, LLC provided specifically to the client for the client's personal use. This document should not be shared, reproduced, disposed or otherwise used without written permission from Persona Signs, LLC.

Customer Approval (Please Initial):

Approval Date:

EAST ELEVATION

SCALE: 1/32" = 1'-0"



GRAPHIC DETAIL
SCALE: 1/4" = 1'-0"

NIGHT VIEW- NTS



persona
SIGNS | LIGHTING | IMAGE

Persona Signs, LLC
700 21st Street Southwest
PO Box 210
Watertown, SD 57201-0210
1.800.843.9888 • www.personasigns.com

Customer:
HOME 2 SUITES
Location:
IMPERIAL BEACH, CA
File Name:
447004 - IMPERIAL BEACH, CA

Project No.:
447004
Request No.:
50630
Prepared By:
AHD
Date:
11/08/23
Revision:
0



This sign is intended to be installed in accordance with the requirements of Article 600 of the National Electric Code and/or other applicable local codes. This includes proper grounding and bonding of the sign.

This is an original document created by Persona Signs, LLC provided specifically to the client for the client's personal use. This document should not be shared, reproduced, disclosed or otherwise used without written permission from Persona Signs, LLC.

Customer Approval (Please Initial):

Approval Date:

WEST ELEVATION

SCALE: 1/32" = 1'-0"



GRAPHIC DETAIL

SCALE: 1/4" = 1'-0"

NIGHT VIEW- NTS



persona
SIGNS | LIGHTING | IMAGE

Persona Signs, LLC
700 21st Street Southwest
PO Box 210
Watertown, SD 57201-0210
1.800.843.9888 • www.personasigns.com

Customer:
HOME 2 SUITES
Location:
IMPERIAL BEACH, CA
File Name:
447004 - IMPERIAL BEACH, CA

Project No.:
447004
Request No.:
50630
Prepared By:
AHD
Date:
11/08/23
Revision:
0



This sign is intended to be installed in accordance with the requirements of Article 600 of the National Electric Code and/or other applicable local codes. This includes proper grounding and bonding of the sign.


This is an original document created by Persona Signs, LLC provided specifically to the client for the client's personal use. This document should not be shared, reproduced, disclosed or otherwise used without written permission from Persona Signs, LLC.

Customer Approval (Please Initial):

Approval Date:

NORTH ELEVATION

SCALE: 3/64" = 1'-0"

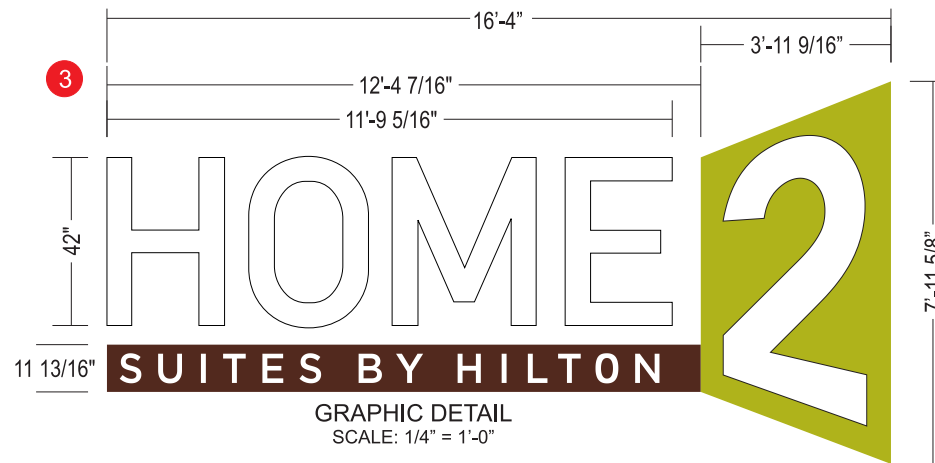


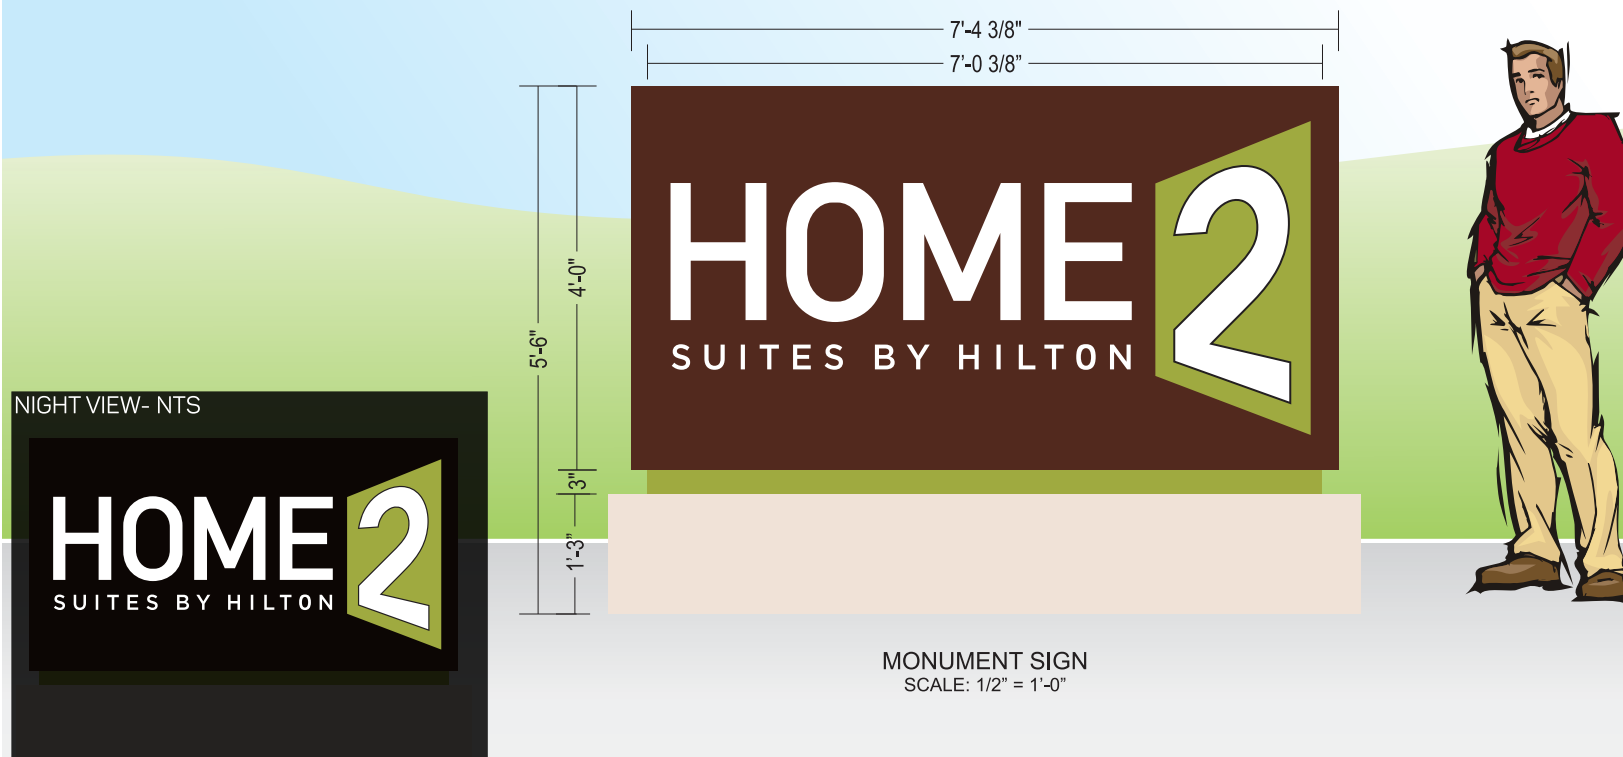
NIGHT VIEW- NTS



persona
SIGNS | LIGHTING | IMAGE

Persona Signs, LLC
700 21st Street Southwest
PO Box 210
Watertown, SD 57201-0210
1.800.843.9888 • www.personasigns.com

Customer: HOME 2 SUITES		Project No.: 447004	Request No.: 50630	 <div>This sign is intended to be installed in accordance with the requirements of Article 600 of the National Electric Code and/or other applicable local codes. This includes proper grounding and bonding of the sign.</div> <div>This is an original document created by Persona Signs, LLC provided specifically to the client for the client's personal use. This document should not be shared, reproduced, disclosed or otherwise used without written permission from Persona Signs, LLC.</div>	Customer Approval (Please Initial):
Location: IMPERIAL BEACH, CA		Prepared By: AHD			Approval Date:
File Name: 447004 - IMPERIAL BEACH, CA		Date: 11/08/23	Revision: 0		



This sign is intended to be installed in accordance with the requirements of Article 600 of the National Electric Code and/or other applicable local codes. This includes proper grounding and bonding of the sign.

This is an original document created by Persona Signs, LLC provided specifically to the client for the client's personal use. This document should not be shared, reproduced, disposed or otherwise used without written permission from Persona Signs, LLC.

Customer Approval (Please Initial):

Approval Date: