
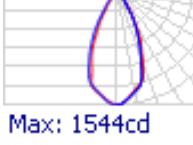
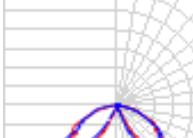
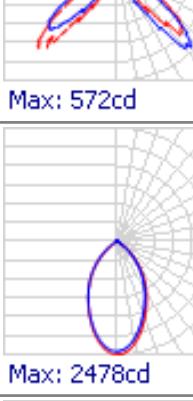
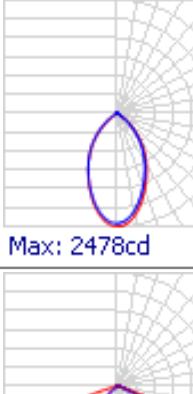
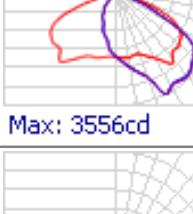
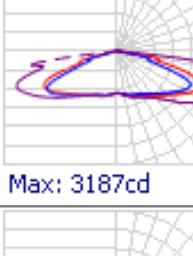
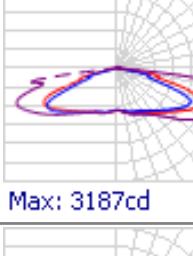
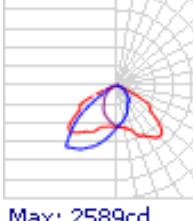


Schedule												
Symbol	Label	Image	QTY	Manufacturer	Catalog	Description	Number Lamps	Lamp Output	LLF	Input Power	Polar Plot	
○	A		8	SUNLED INDUSTRIES LLC	BLADE DOWN LARGE 24W 3000K 60°	SCONCE	1	1620	0.9	23.4		
○	B		8	SUNLED INDUSTRIES LLC	EXCALIBRE LL 24W 3000K-44-BR	BOLLARD	1	1203	0.9	24.6439		
○	C		6	SUNLED INDUSTRIES LLC	QS-DMX-6-27-30-U-R-6F-6 INCHDOWNLIGHT -D-0-W		1	2726	0.9	27		
○	CE		6	SUNLED INDUSTRIES LLC	QS-DMX-6-27-30-U-R-6F-6 INCHDOWNLIGHT W EM -D-EM2-W		1	2726	0.9	27		
△	S1 EXISTING		1	EXISTING	EXISTING	EXISTING	1	8184	0.9	81.1803		
□	S2		3	SUNLED INDUSTRIES LLC	DOUBLE CONDOR HP-80-5-4M-SP-**-BR	AREA LIGHT	1	11500	0.9	162.8		
△	S3		2	SUNLED INDUSTRIES LLC	CONDOR HP-80-5-4M-SP-**-BR	AREA LIGHT	1	11500	1	81.4		
□	WPE		4	SUNLED INDUSTRIES LLC	CONDOR WALL 30W 4000K	WALL PACK W EM	1	4139	0.9	29.9688		

Statisti

Description	Symbol	Avg	Max	Min	Max/Min	Avg/Min
MAIN HOTEL ENTRANCE	+	22.0 fc	29.8 fc	10.9 fc	2.7:1	2.0:1
NORTH EAST EXIT	+	25.2 fc	29.8 fc	21.0 fc	1.4:1	1.2:1
NORTHWEST EXIT	+	16.3 fc	17.8 fc	15.5 fc	1.1:1	1.1:1
SITE PARKING	+	2.3 fc	12.6 fc	0.3 fc	42.0:1	7.7:1
south light spill	+	0.0 fc	0.0 fc	0.0 fc	N/A	N/A
SOUTH PATHWAY	+	10.1 fc	20.5 fc	1.7 fc	12.1:1	5.9:1
STREET ENTRANCE	+	14.3 fc	14.4 fc	14.1 fc	1.0:1	1.0:1
WEST PATHWAY	+	1.8 fc	9.0 fc	0.0 fc	N/A	N/A
EAST PATHWAY	+	3.1 fc	11.6 fc	0.3 fc	38.7:1	10.3:1

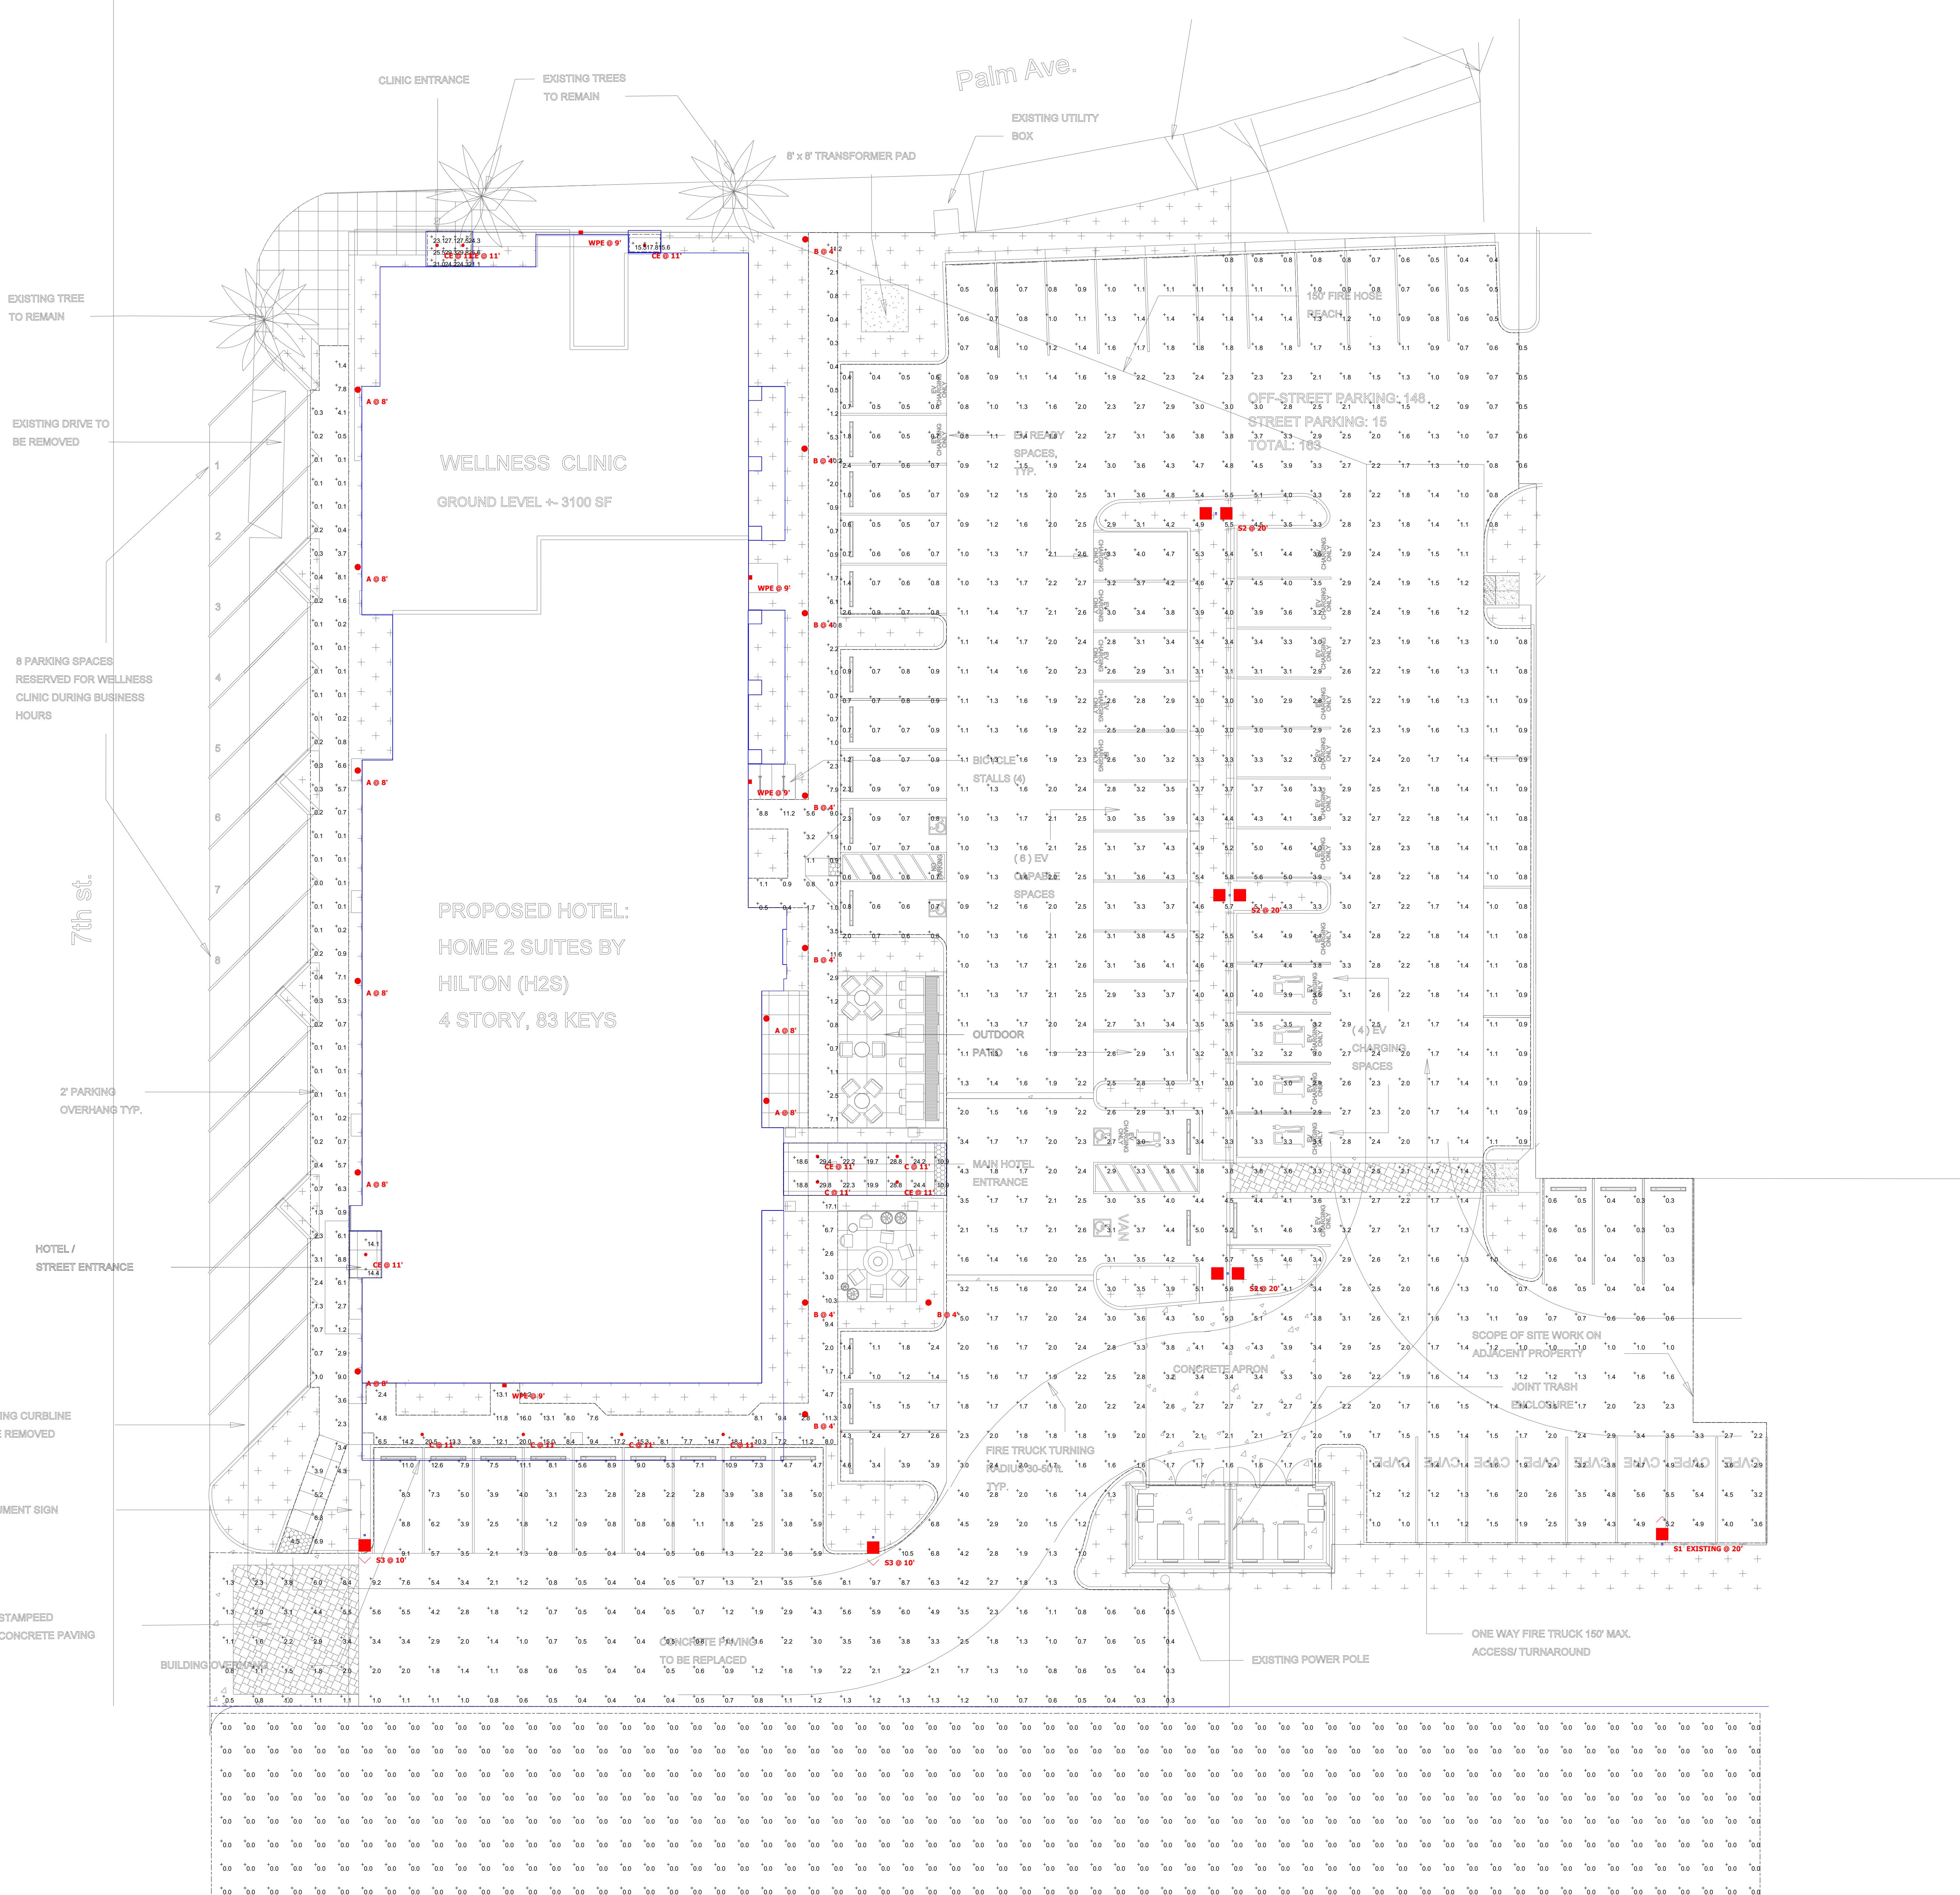

HILTON SUITES IMPERIAL BEACH, CA

M FOSTER

Date
11/15/2023

Scale
Not to Scale

Drawing No.

Summary

